


Sep 20, 2017 - 2:04pm

N:\AAA\SLX\PRO\029PRO\ACAD\PRO029-D.dwg

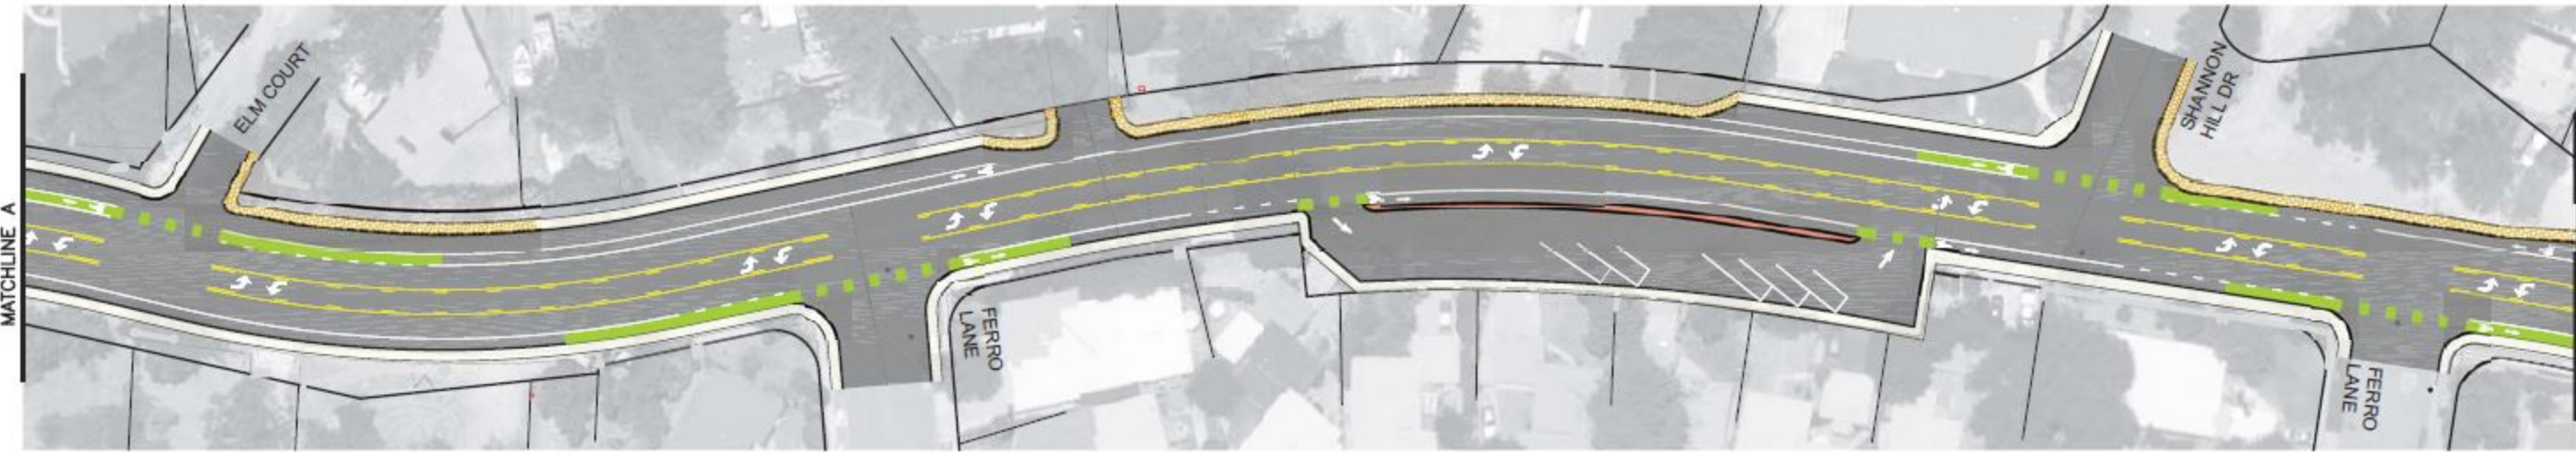

MATCHLINE A



MATCHLINE A

MATCHLINE B



MATCHLINE B

MATCHLINE C

W-Trans
490 Mendocino Avenue, Suite 201
Santa Rosa, CA 95401
(707) 542-9500 Fax (707) 542-9590



DRAWN BY

DESIGNED BY

CHECKED BY



STEVEN M. FITZSIMONS, R.C.E. NO. 38435


DATE

Date	Revision	By	SCALE
			DATE
			JOB NO.
			DRAWING NUMBER
			OF

FOR REDUCED PLANS, THE ORIGINAL SCALE IS IN INCHES



Sep 25, 2017 - 10:31am

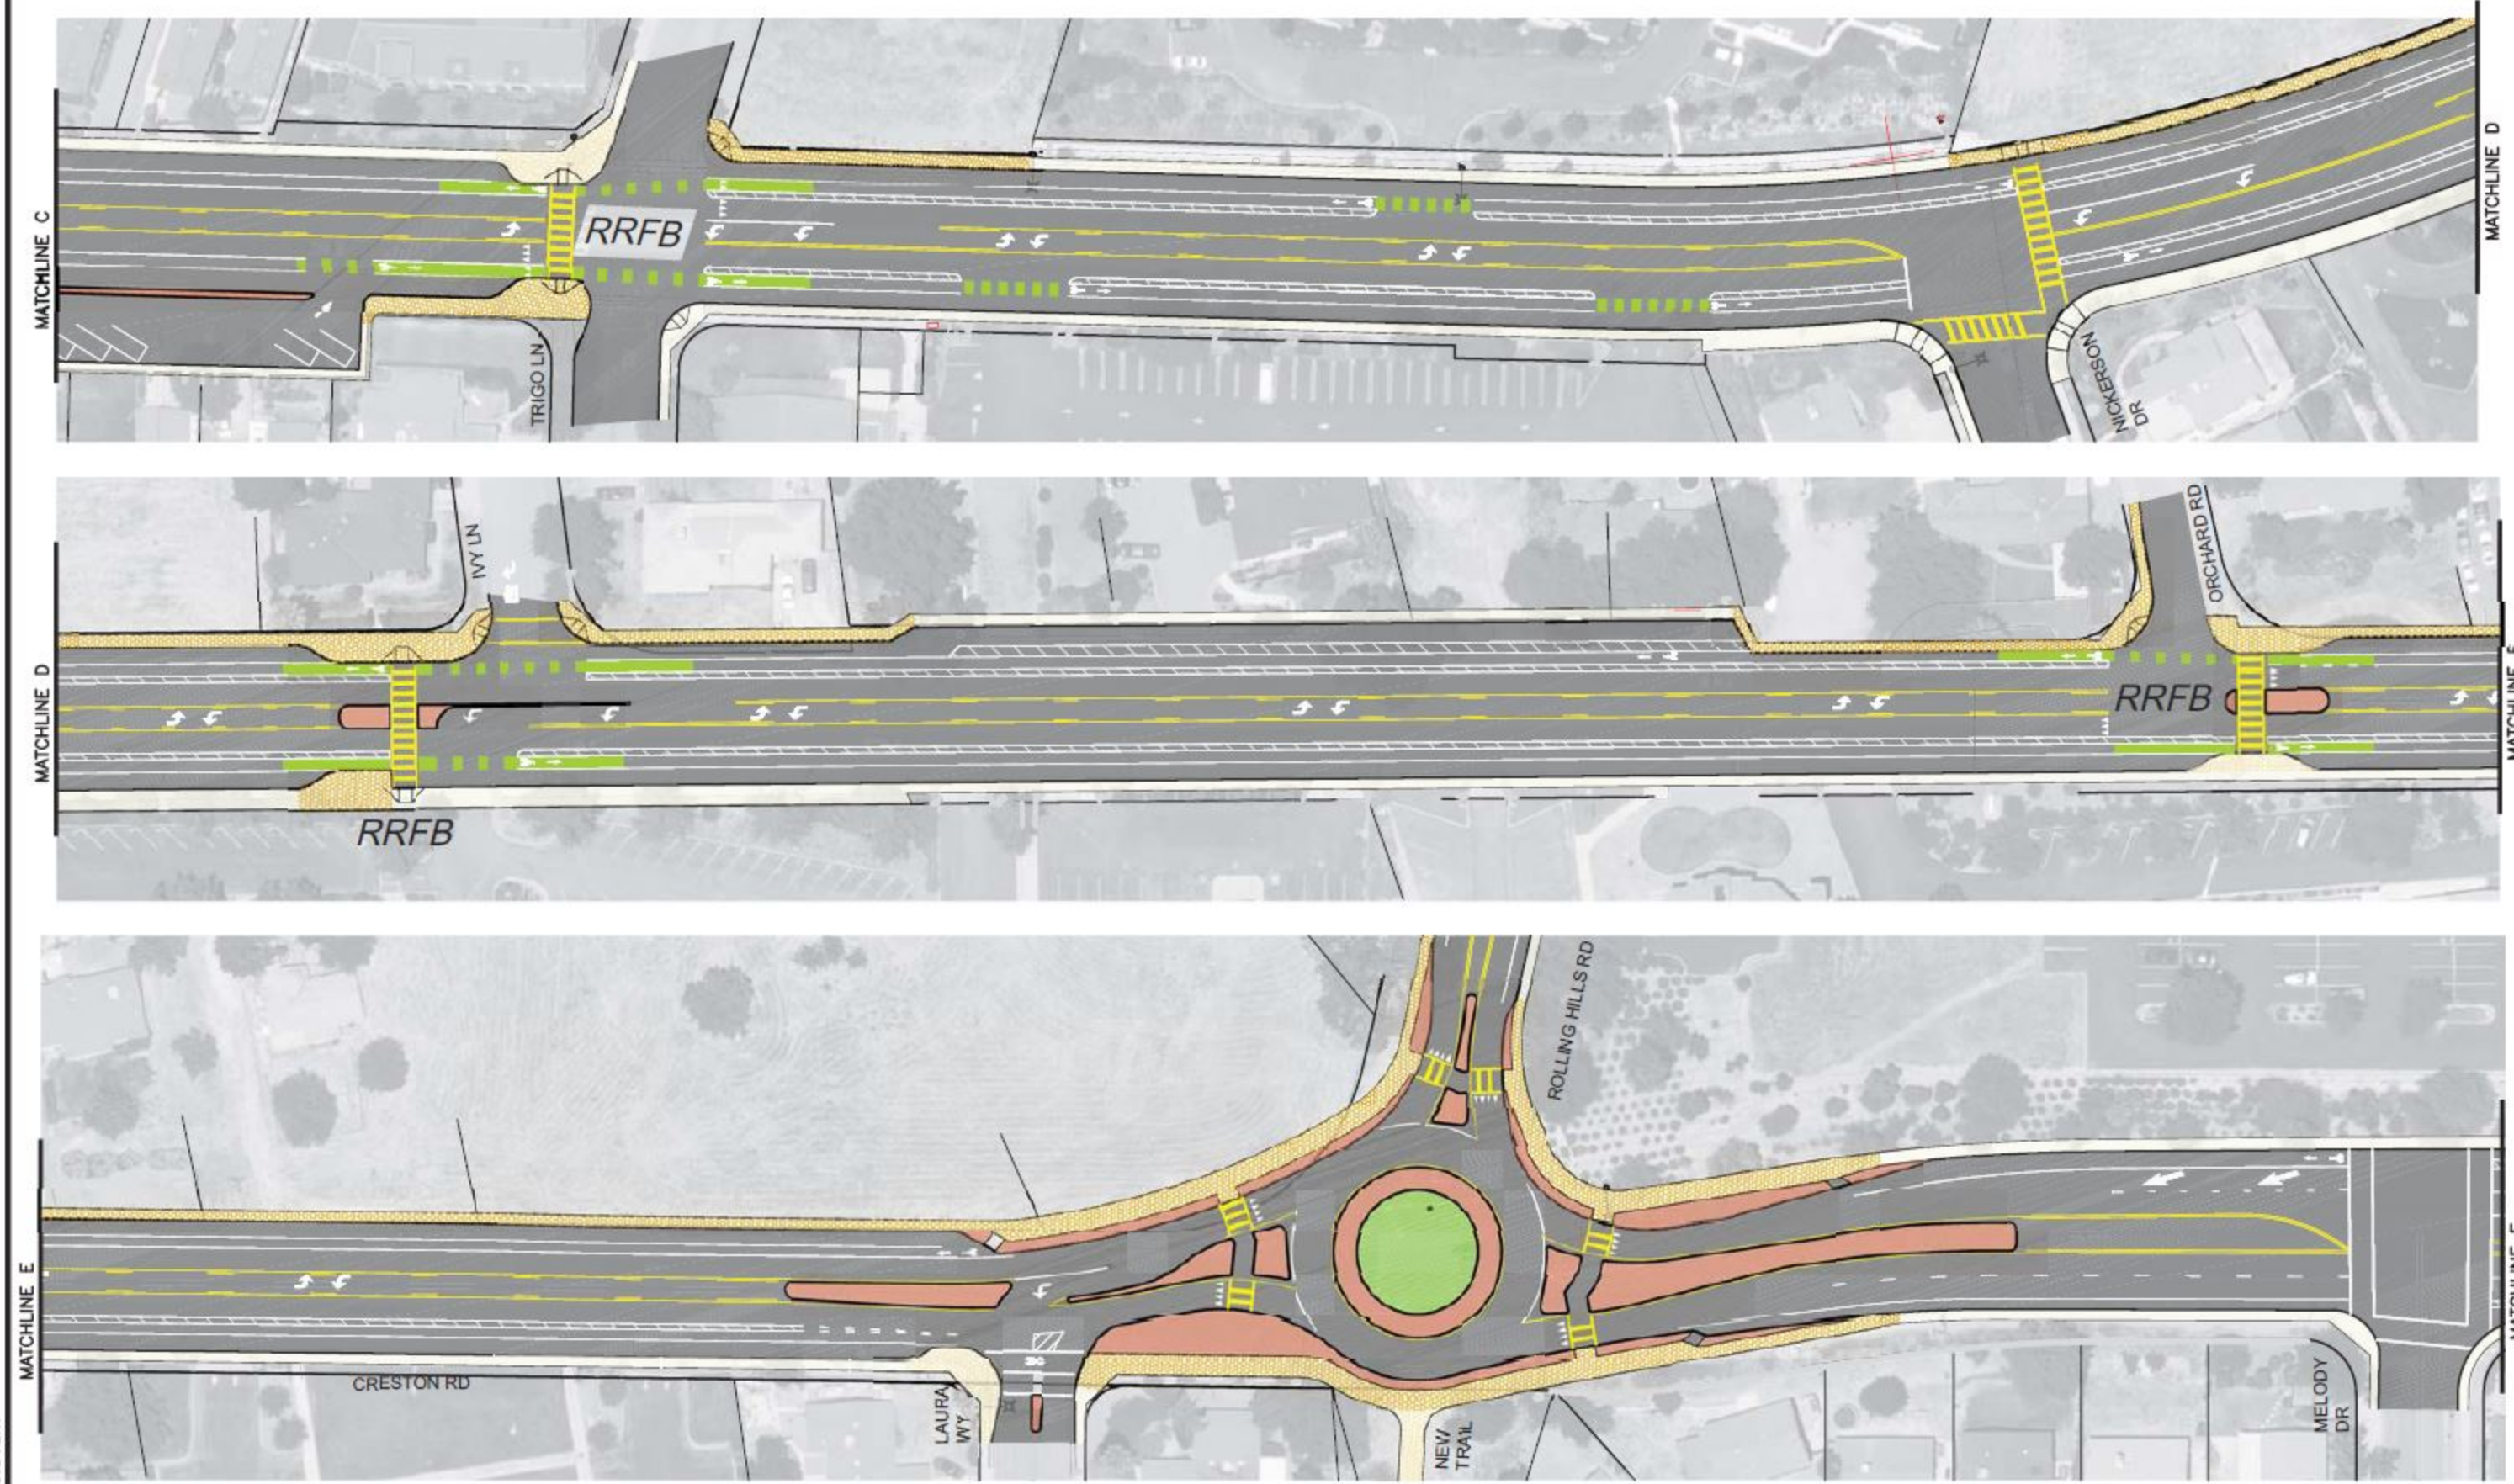

W-Trans
 490 Mendocino Avenue, Suite 201
 Santa Rosa, CA 95401
 (707) 542-9500 Fax (707) 542-9590



DESIGNED BY _____
 CHECKED BY _____
 DRAWN BY _____
 DATE _____



Date	Revision	By

SCALE _____
 DATE _____
 JOB NO. _____
 DRAWING NUMBER _____
 OF _____

Sep 20, 2017 - 2:00pm

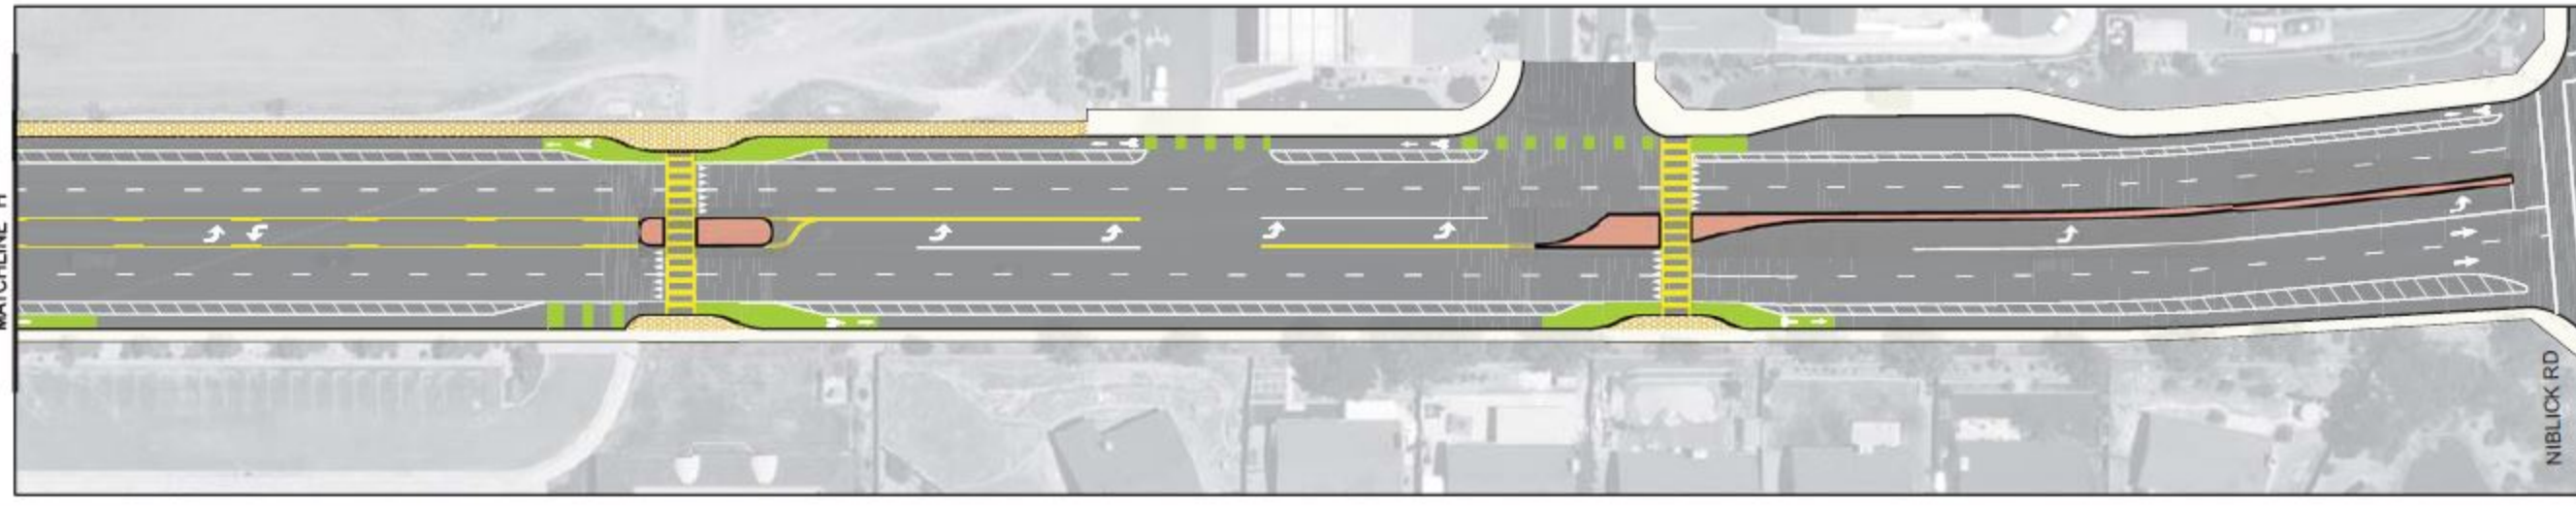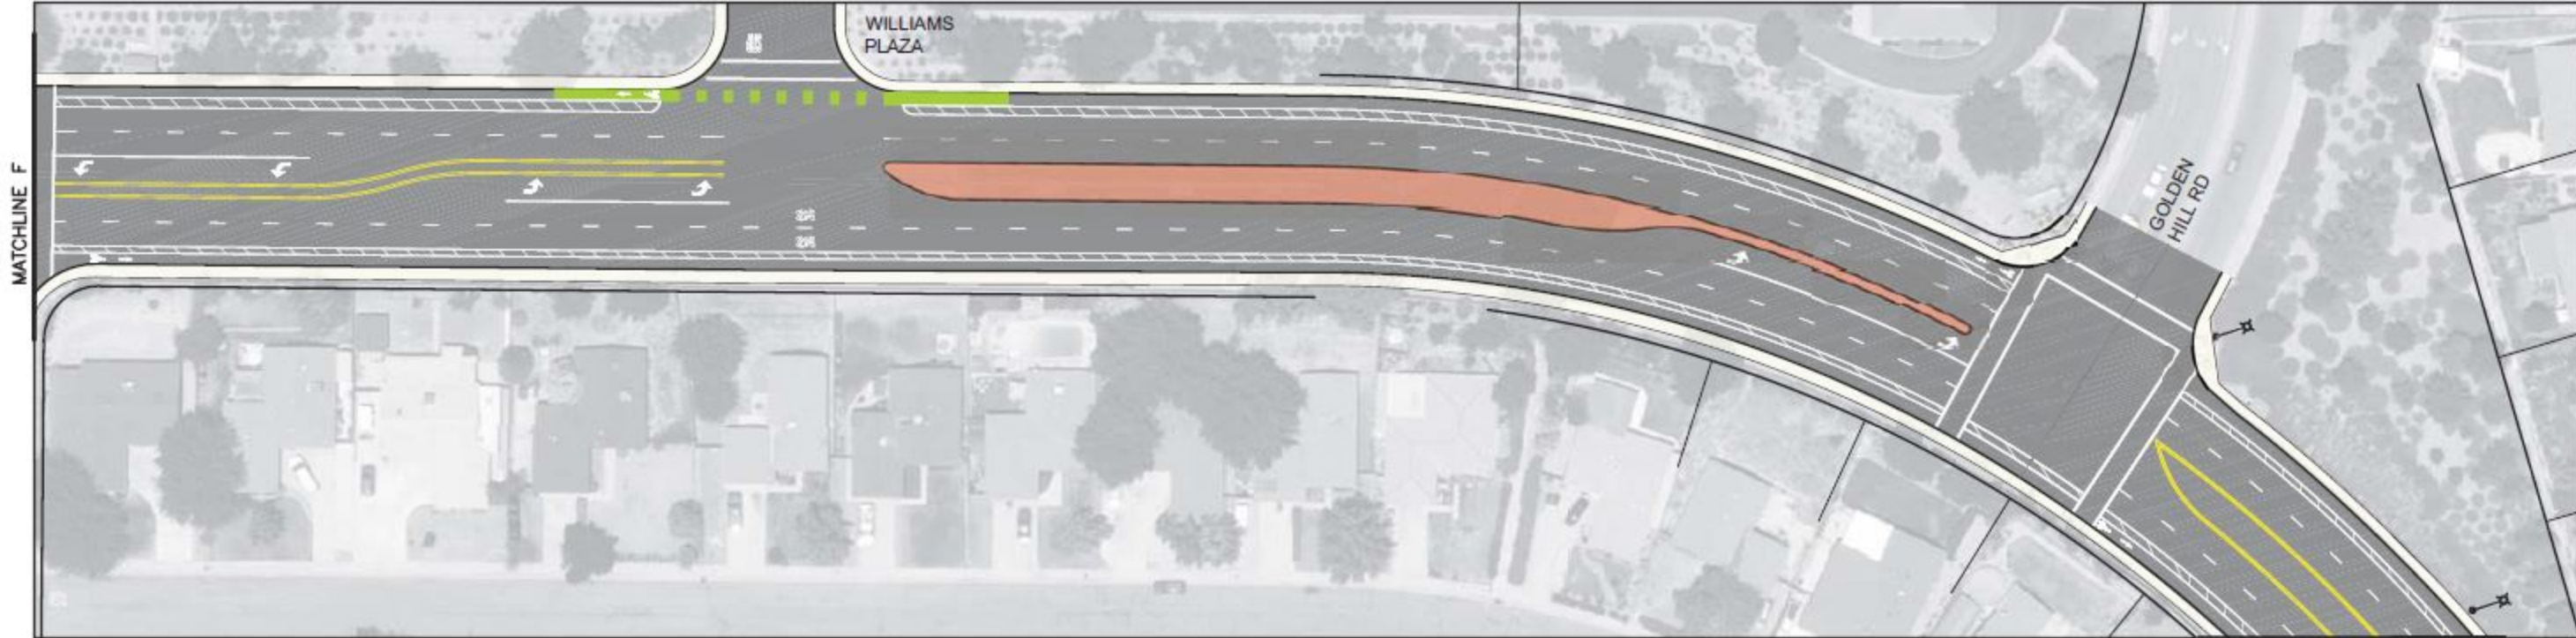

W-Trans
 490 Mendocino Avenue, Suite 201
 Santa Rosa, CA 95401
 (707) 542-9500 Fax (707) 542-9590

DESIGNED BY _____
 CHECKED BY _____
 DRAWN BY _____
 DATE _____



STEVEN M. FITZSIMONS, P.C.E. NO. 36435

Date	Revision	By

SCALE
DATE
JOB NO.
DRAWING NUMBER
OF