




CITY-WIDE WAYFINDING SIGNS REBID DPW PROJECT NO. 18-15A CITY OF PASO ROBLES, CALIFORNIA



GENERAL NOTES

1. THE CONTRACTOR IS RESPONSIBLE FOR THE PROTECTION OF PUBLIC AND PRIVATE PROPERTY ADJACENT TO WORK AREAS AND MUST EXERCISE DUE CAUTION TO AVOID DAMAGE TO SUCH PROPERTY. THE CONTRACTOR MUST REPLACE AND REPAIR TO THEIR ORIGINAL CONDITION ALL EXISTING IMPROVEMENTS WITHIN OR ADJACENT TO THE WORK AREA WHICH ARE NOT DESIGNATED FOR REMOVAL, AND ARE DAMAGED OR REMOVED AS A RESULT OF HIS OPERATIONS, AND BE REQUIRED TO REPAIR OR REPLACE IN KIND TO THE SATISFACTION OF AND AS DIRECTED BY THE CITY INSPECTOR OR UTILITY COMPANY.
2. THE CONTRACTOR MUST CONTACT BOTH UNDERGROUND SERVICE ALERT AND THE AFFECTED UTILITY COMPANIES PRIOR TO STARTING WORK TO REQUEST AND OBTAIN THE MARKING OF EXISTING UNDERGROUND FACILITIES.

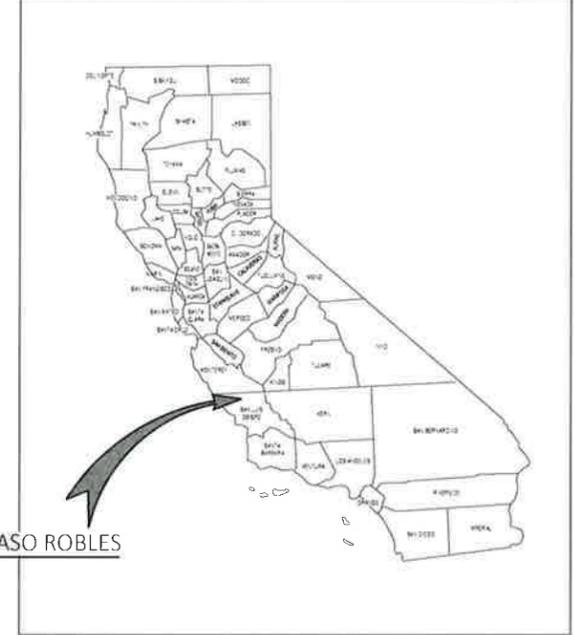

VICINITY MAP
SCALE: NOT TO SCALE

SHEET LIST	
SHEET NO.	DESCRIPTION
1	TITLE
2	SIGN TYPE DETAILS
3	SIGN INSTALLATION DETAILS
4	LOCATIONS: SIGN NOS. 1-9
5	LOCATIONS: SIGN NOS. 10-14
6	LOCATIONS: SIGN NOS. 16-20
7	LOCATIONS: SIGN NOS. 21-28
8	LOCATIONS: SIGN NOS. 30-35
9	LOCATIONS: SIGN NOS. 37-41
10	LOCATIONS: SIGN NOS. 43-49

CONTACT INFO
OWNER:
CITY OF PASO ROBLES
1000 SPRING STREET
PASO ROBLES, CA 93446
(805) 237-3861
CONTACT: DITAS ESPERANZA



DITAS ESPERANZA PE
CAPITAL PROJECTS ENGINEER
DATE 9/24/19
KRISTIN FERRAVANTI, EIT
CAPITAL PROJECTS ASSISTANT ENGINEER
DATE 9/24/19



CITY-WIDE WAYFINDING SIGNS REBID DPW PROJECT NO. 18-15A TITLE SHEET		
CITY OF PASO ROBLES, CA		
DRAWN BY: [Signature]	DATE: SEPTEMBER 2019	DPW #: 18-15A
CHECKED BY: [Signature]	SCALE: NTS	SHEET 1 OF 10

