


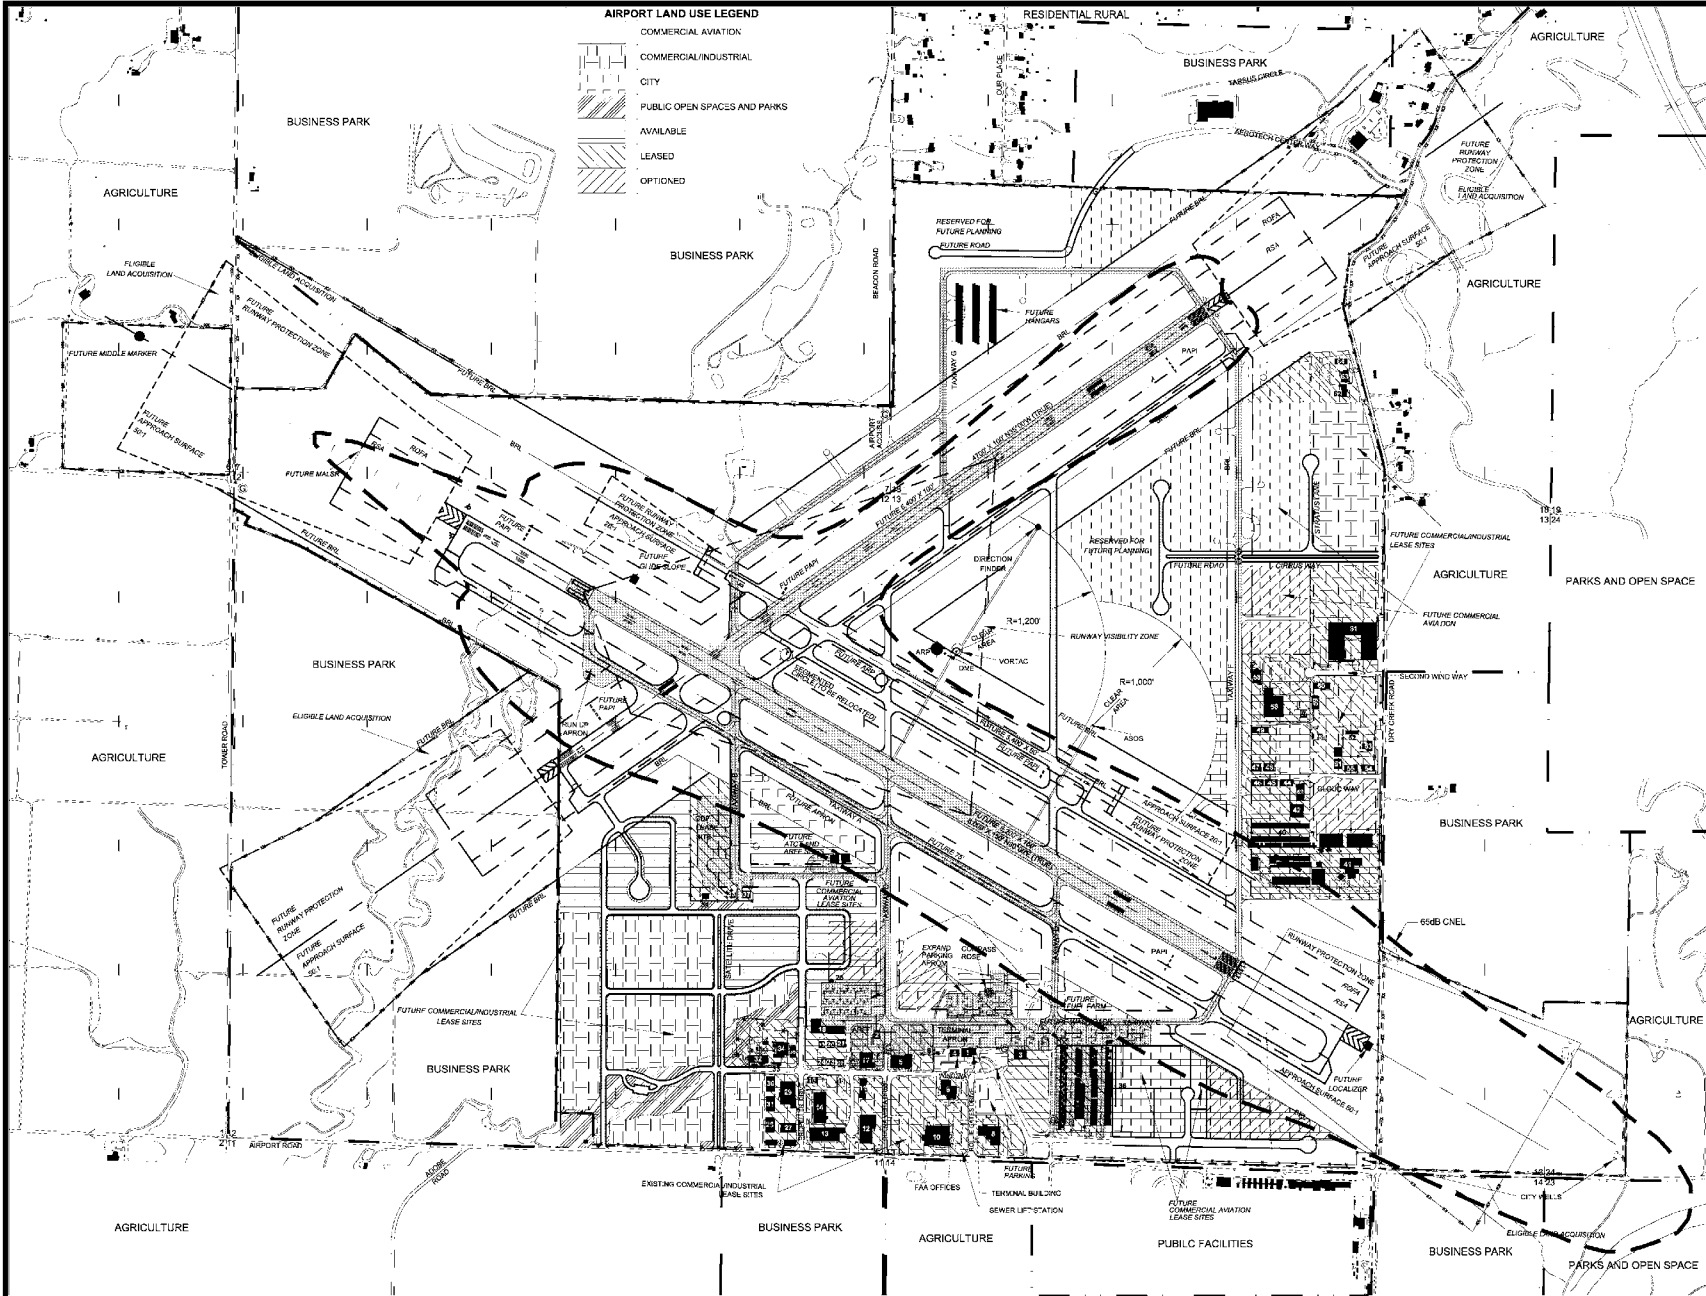

PASO ROBLES MUNICIPAL AIRPORT MASTER PLAN

AIRPORT LAND USE PLAN



AIRPORT LAND USE LEGEND

- COMMERCIAL AVIATION
- COMMERCIAL/INDUSTRIAL
- CITY
- PUBLIC OPEN SPACES AND PARKS
- AVAILABLE
- LEASED
- OPTIONED

LEGEND

- STRUCTURE
- AIRFIELD/APRON PAVEMENT
- AIRPORT PROPERTY LINE
- BUILDING RESTRICTION LINE
- FENCINGS
- AIRPORT REFERENCE POINT
- DRAINAGE CHANNEL
- RUNWAY/TAXIWAY LIGHTS
- REL
- THRESHOLD LIGHTS
- WIND SOCK
- POWER LINES
- PAPI
- FUEL ISLAND
- GATE
- SECTION CORNER
- UNDERGROUND FUEL TANKS
- DIRT ROADS
- BEACON
- NEW DEVELOPMENT
- RUNWAY SAFETY AREA
- ALWAYS OBJECT FREE AREA
- TAXIWAY OBJECT FREE AREA
- LAND USE OUTSIDE AIRPORT
- 65dB CNEL

MAGNETIC NORTH
TRUE NORTH

0 500 1,000

NOTE: GRAPHIC SCALE IN FEET

THIS DRAWING IS FOR PLANNING PURPOSES ONLY AND IS NOT INTENDED FOR CONSTRUCTION OR NAVIGATIONAL PURPOSES.

NO.	REVISIONS	DATE
FAA APPROVED: REFER TO FAA LETTER DATED _____		
BY _____		
CITY OF PASO ROBLES		DATE _____

VARIES CONSULTANTS LTD.

PASO ROBLES MUNICIPAL AIRPORT
SAN LUIS OBISPO COUNTY, CALIFORNIA

NAME: P-59-8 Land Use Plan-9.dwg NO: 4080-01
DATE: Apr 13, 2005 PLOT SCALE: 1"=1,000'

SHEET
6